


DO NOT SCALE TO OBTAIN WORKING DIMENSIONS

SCALE BAR 1:500

0m 10m 20m 30m 40m 50m

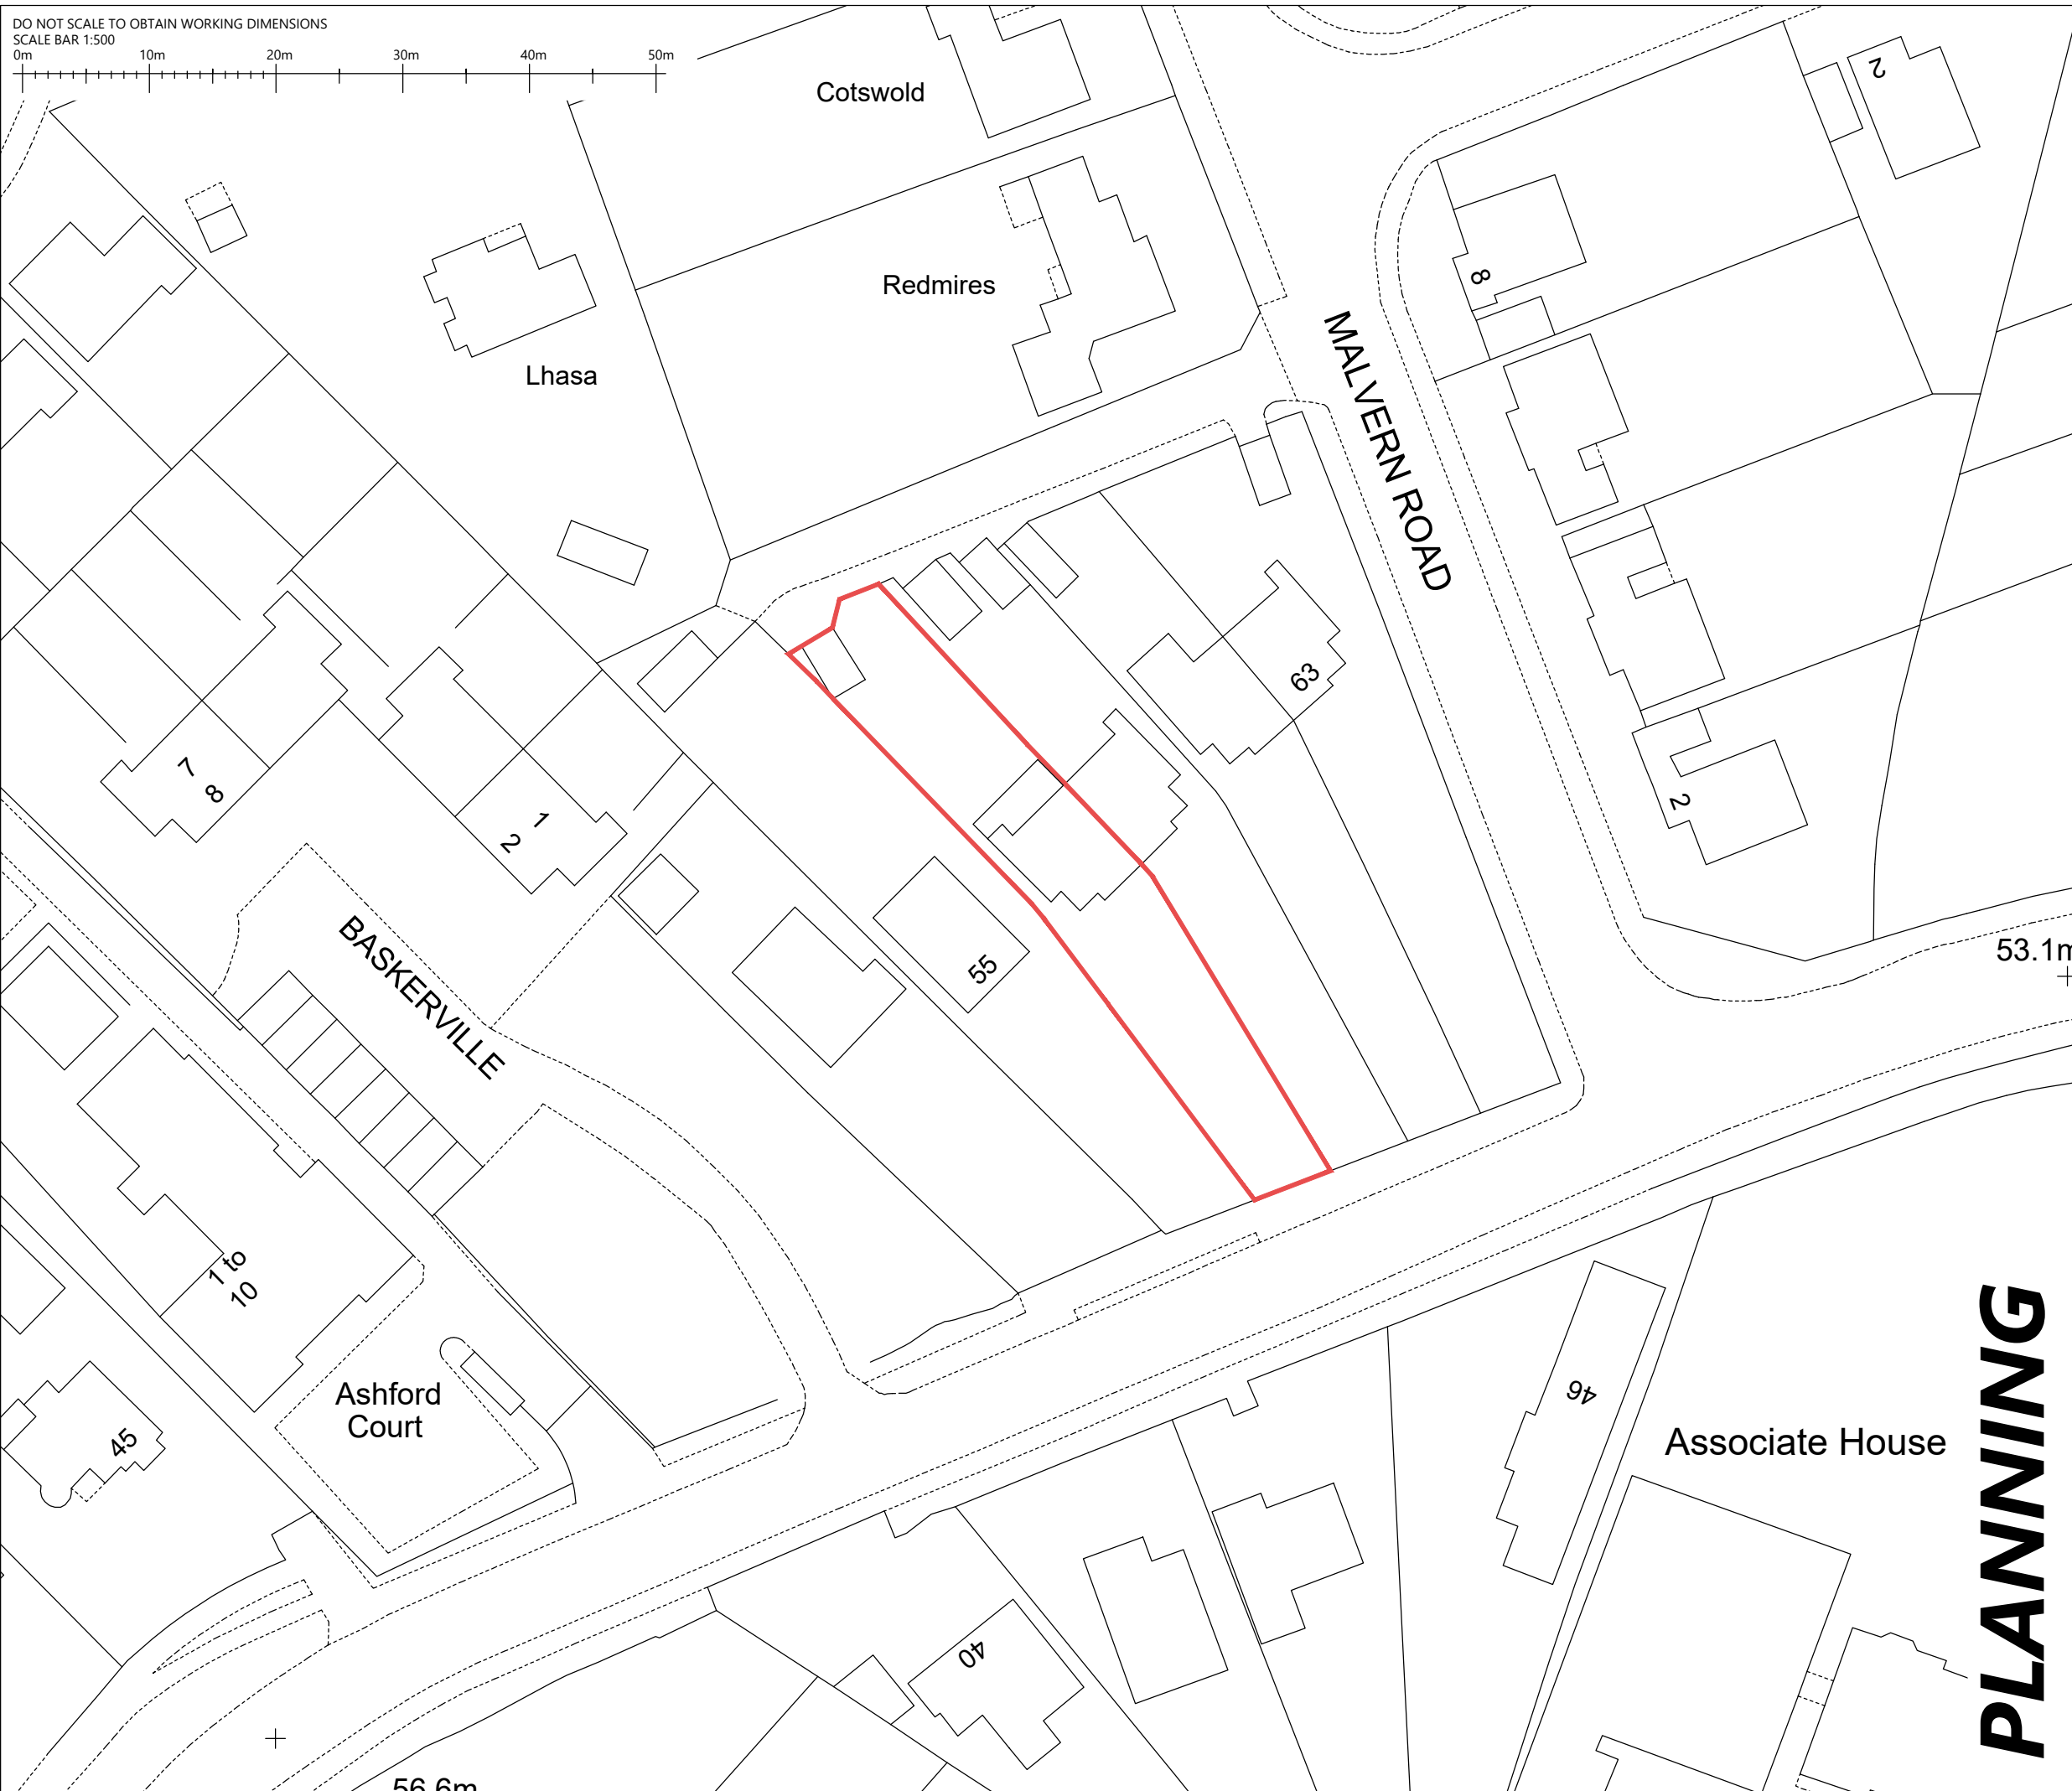


**CROWN VIEW
ARCHITECTURE**

Email: info@cv-architecture.co.uk | Mobile: 07845 524941

Notes.

- Do not scale to obtain working dimensions
- The contractor is responsible for checking dimensions, tolerances and references. Report all discrepancies before proceeding with the works.
- Where an item is covered by drawings to different scales the larger scale drawing is to be worked on.

COPYRIGHT: CROWN VIEW ARCHITECTURE own the copyright to this drawing. Their written consent must be obtained before this drawing is copied or used for any purpose other than the one for which it was supplied.

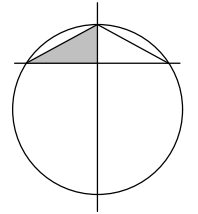

PLANNING

Rev.	Date.	Description.
------	-------	--------------

Project Title.
Proposed Rear Extension
at
57 Magazine Road,
Ashford,
TN24 8NR

Drawing Description.
Proposed Site Block Plan

Scale. @A3	Date.	Drawn By.
1:500	Nov '25	BG

Drawing No.	Revision.
-------------	-----------

2518_002 **A**