


Notes :
Drawing for planning purposes only - not for construction. Do not scale from this drawing. All measurements to be checked by contractor on site.

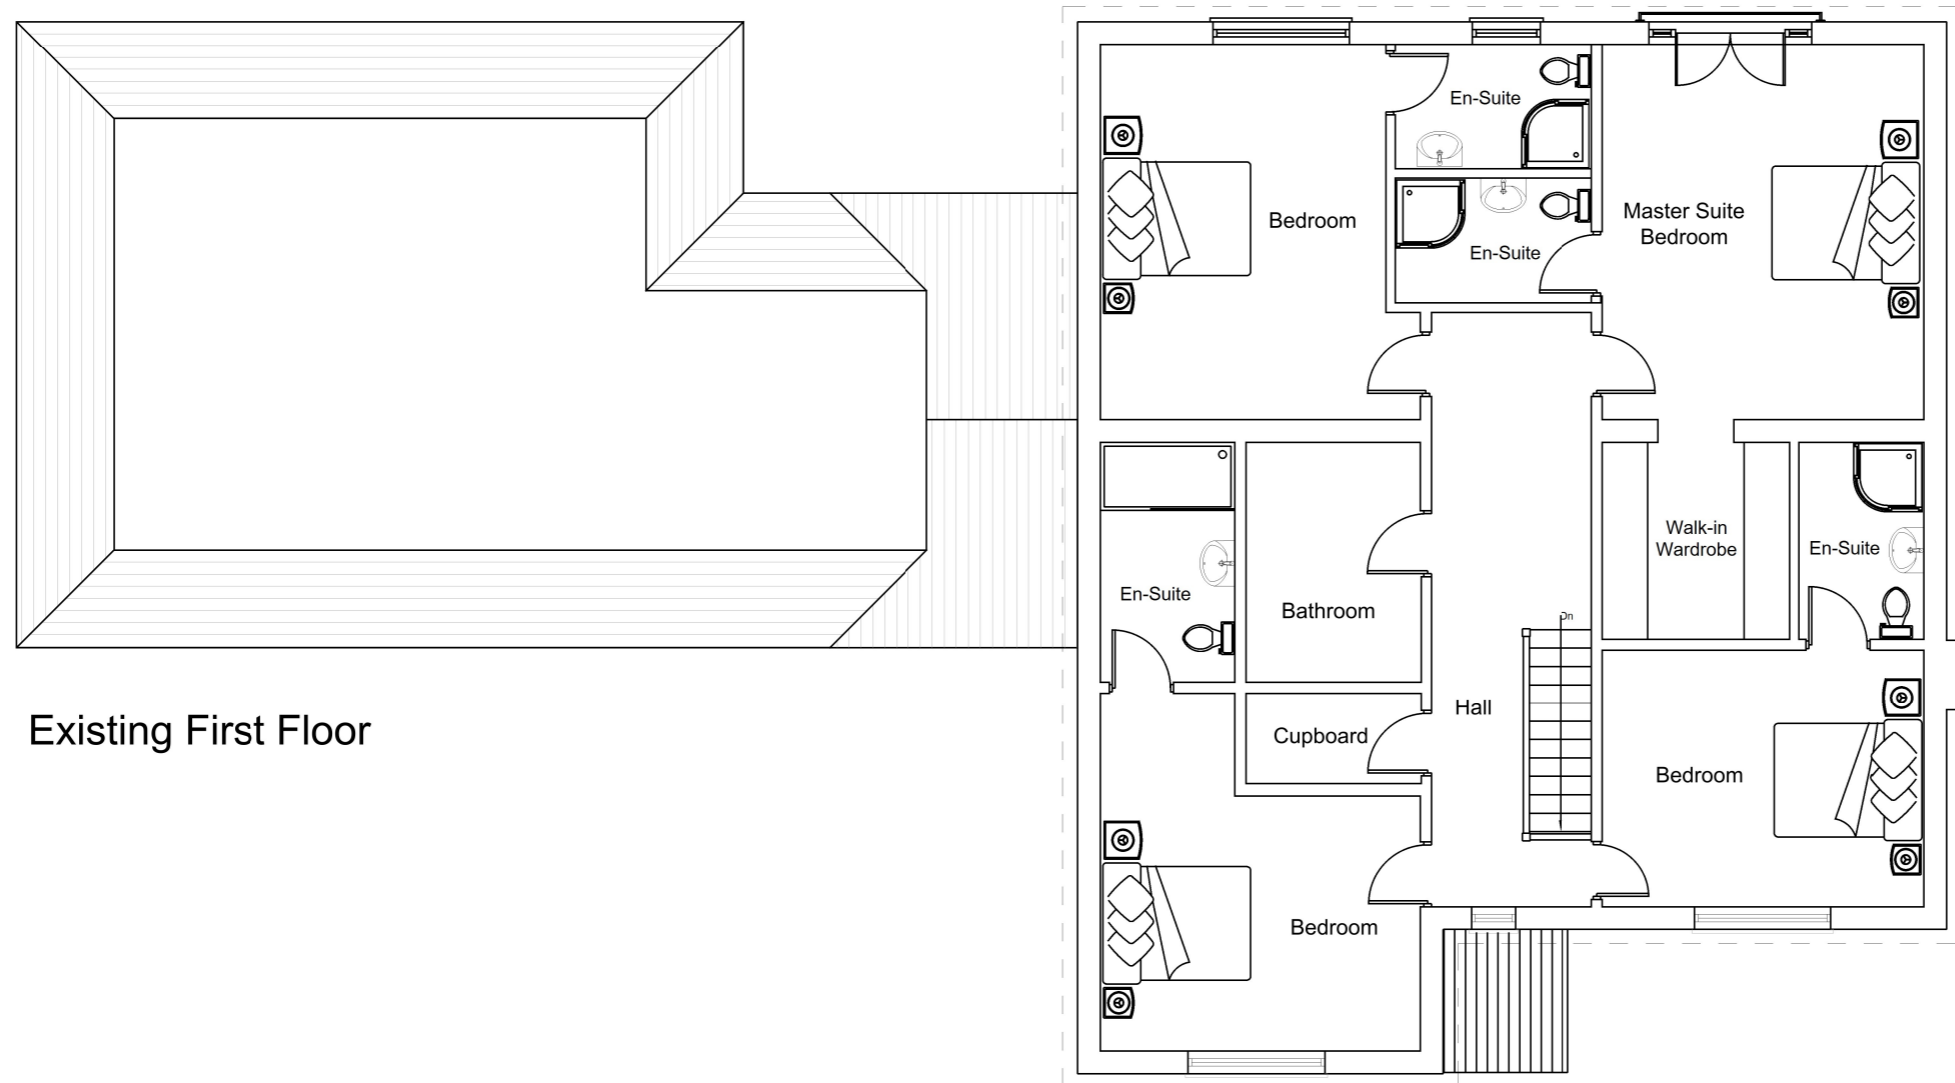

Existing First Floor



Project
Side Extension

Project Address
**Boat House
Bonnington
TN25 7BN**

Scale | Date
100 @ A3 | 04.11.2025

Drawing Title
Previously Approved Floorplan - First Floor

Drawing Number | Revision
GN070_EXT_01_406 | A