





Notes :

Drawing for planning purposes only - not for construction. Do not scale from this drawing. All measurements to be checked by contractor on site.

-  SITE LOCATION BOUNDARY
-  EXISTING DWELLING LOCATION

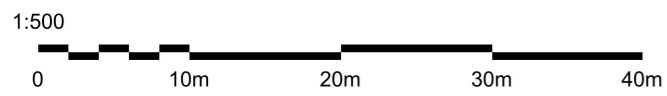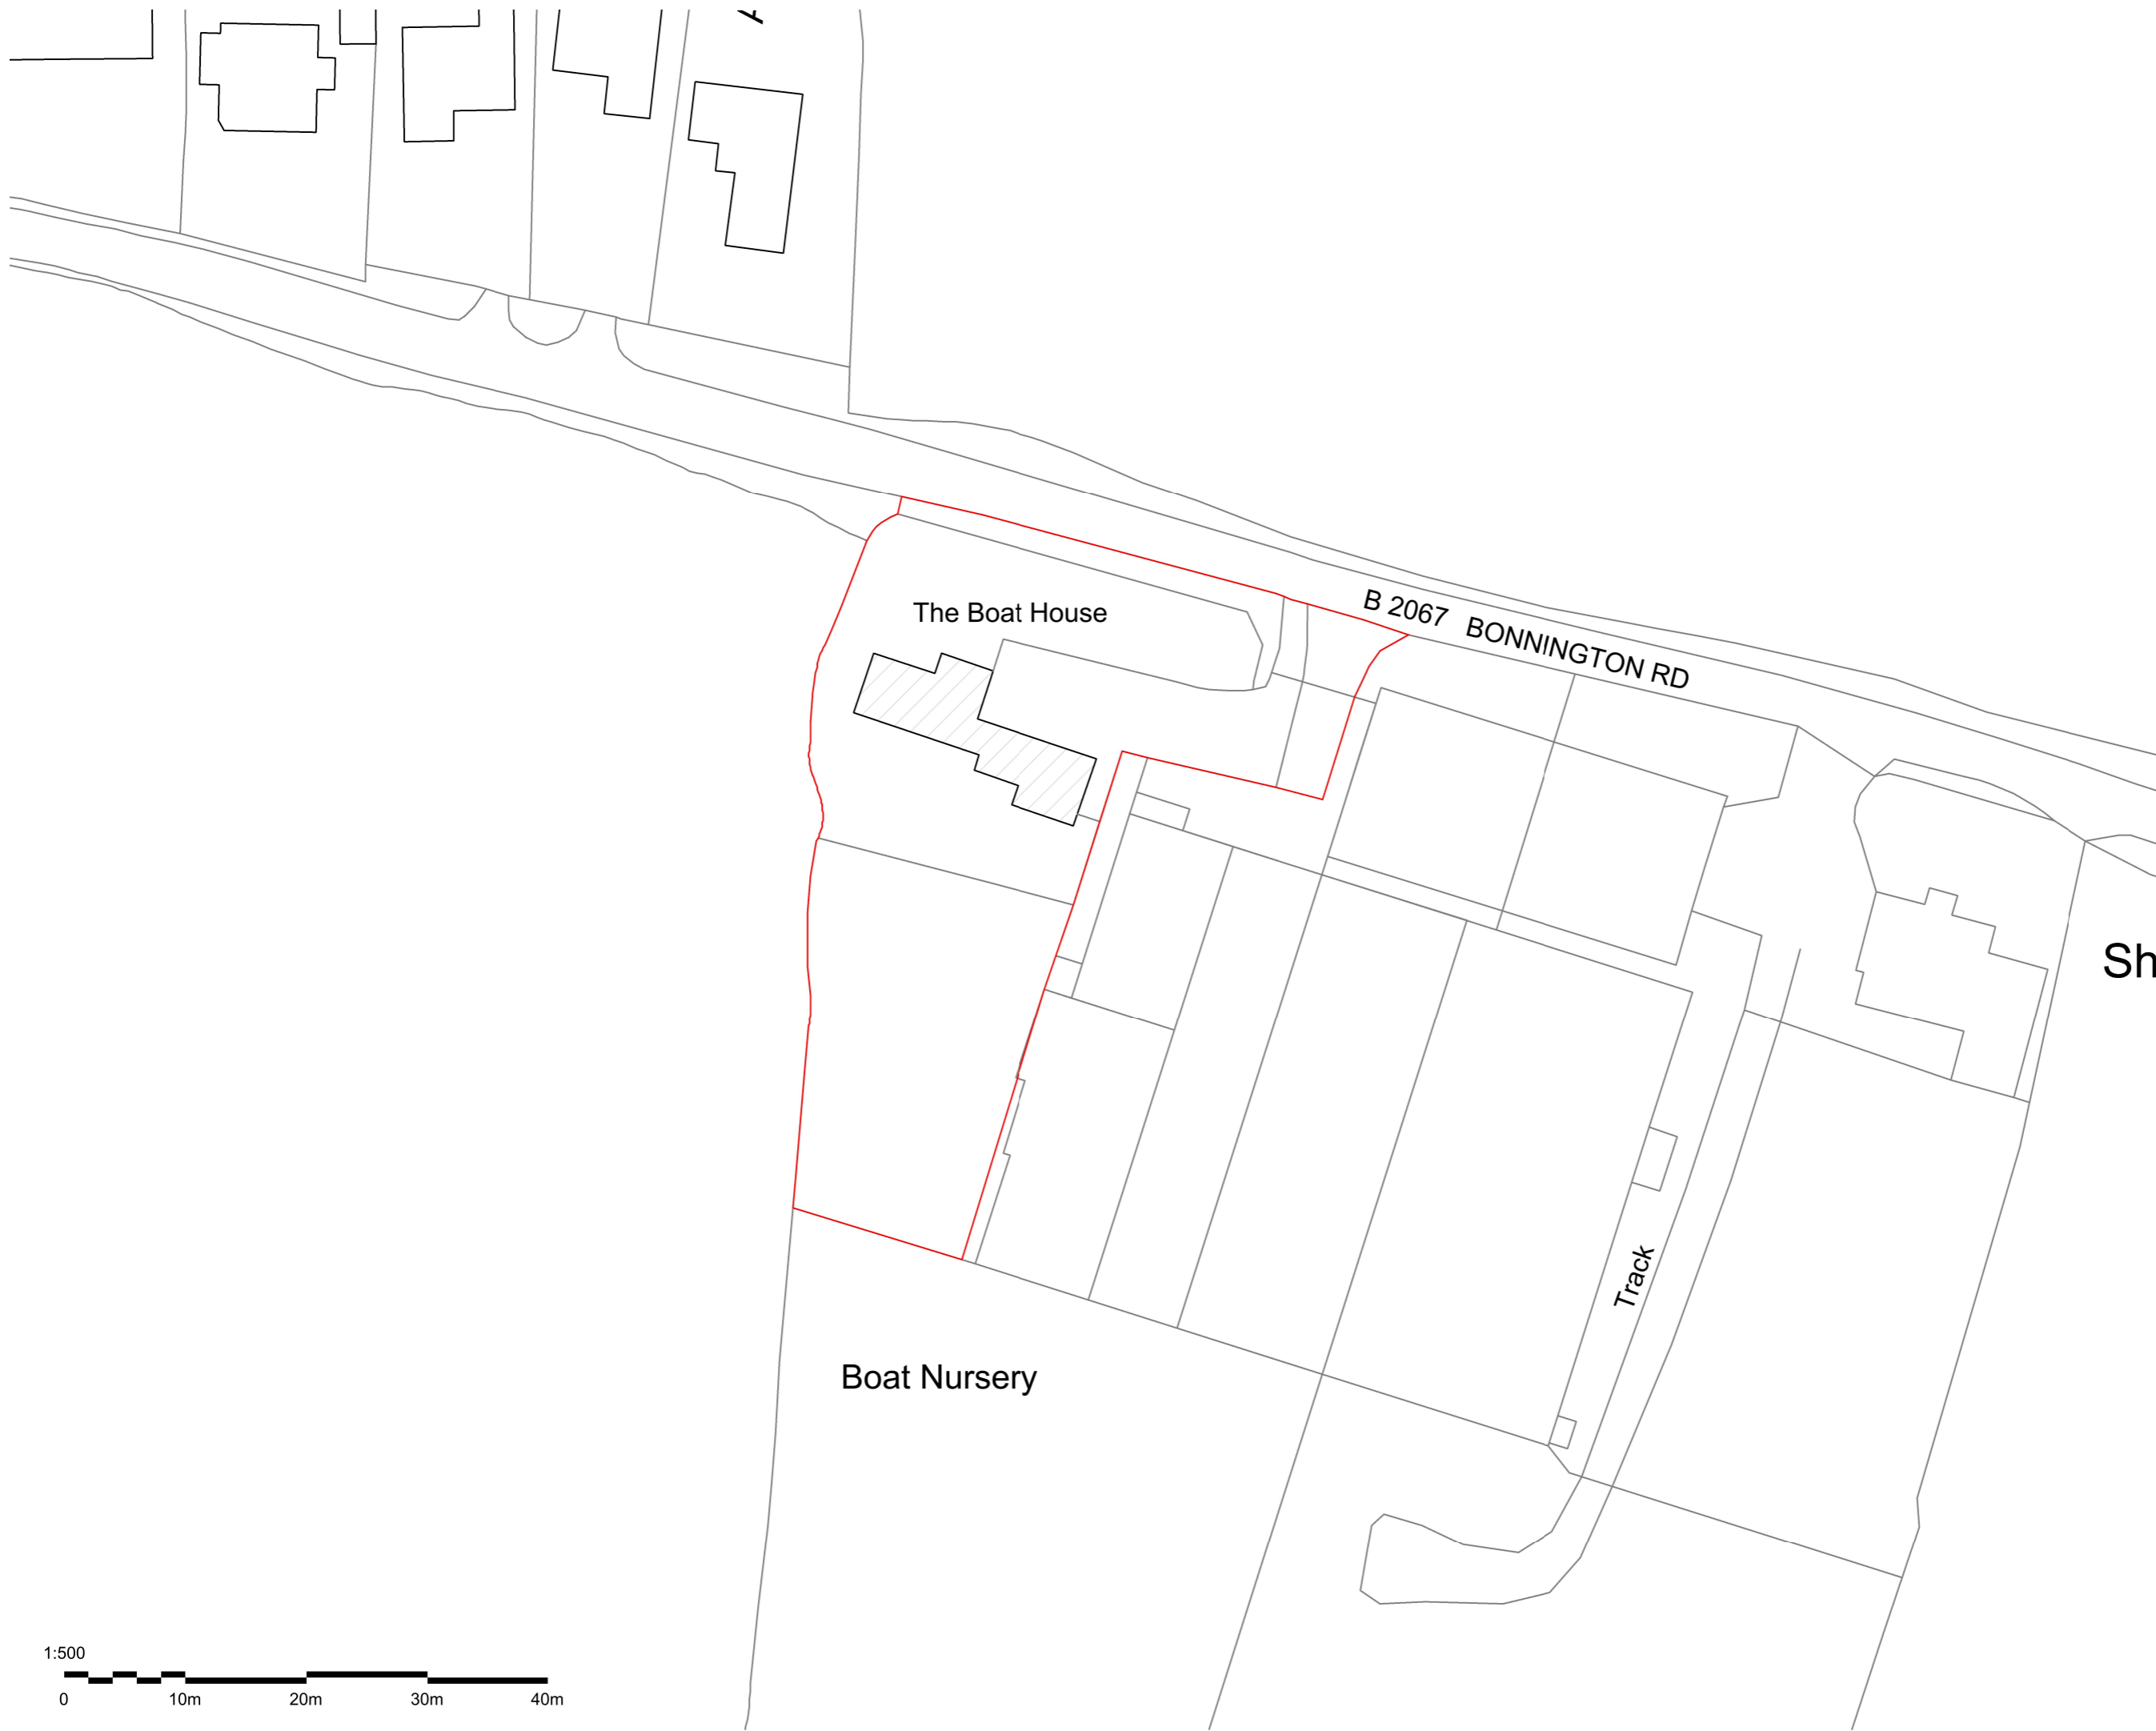

Project	
Rear Extension	
Project Address	
Boat House Bonnington TN25 7BN	
Scale	Date
500 @ A3	13.07.2025
Drawing Title	
Existing Block Plan	
Drawing Number	Revision
GN070_EXT_01_302	A