


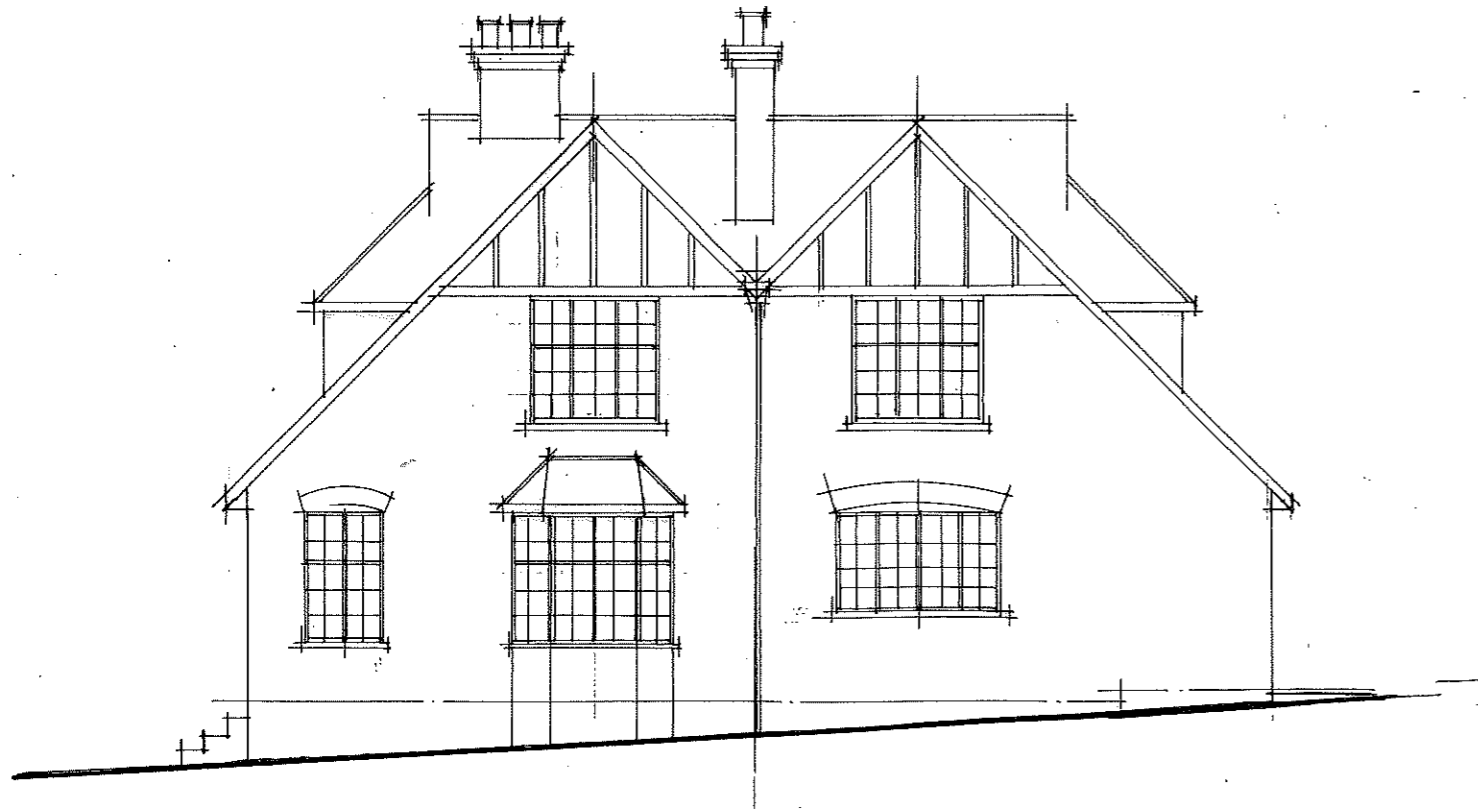


front



side




rear

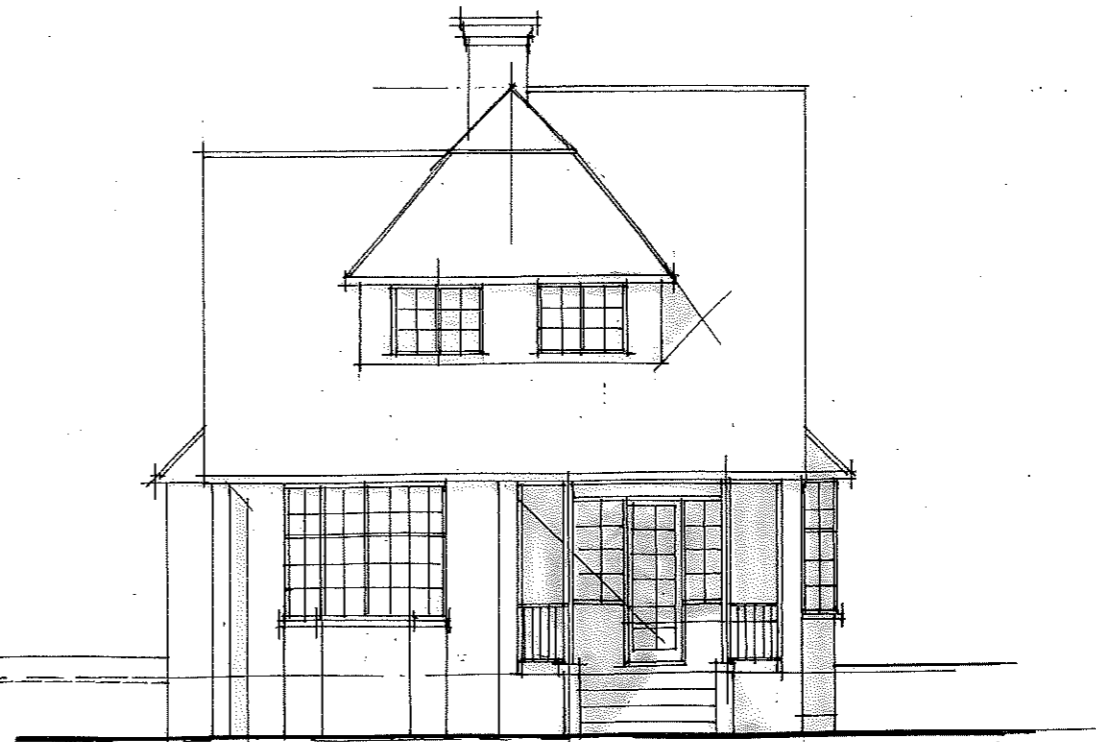

side

ELEVATIONS

1:100

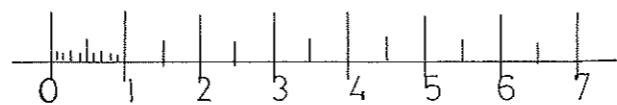

existing  
CRANWELL HOUSE  
CHURCH ROAD,  
MERSHAM, ASHFORD  
KENT. DS/2502/3