


**PROPOSED BLOCK PLAN**

SCALE BAR 1:200 @ A1

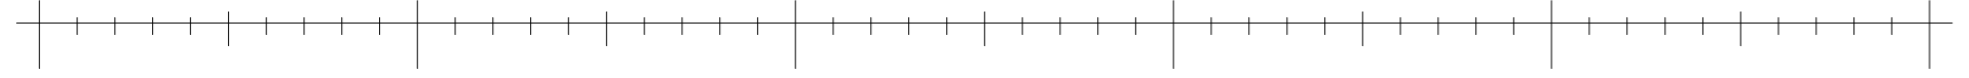

NOTE: TREES SHOWN INDICATIVE

**PLANNING**