



Section A-A as Existing 1:100

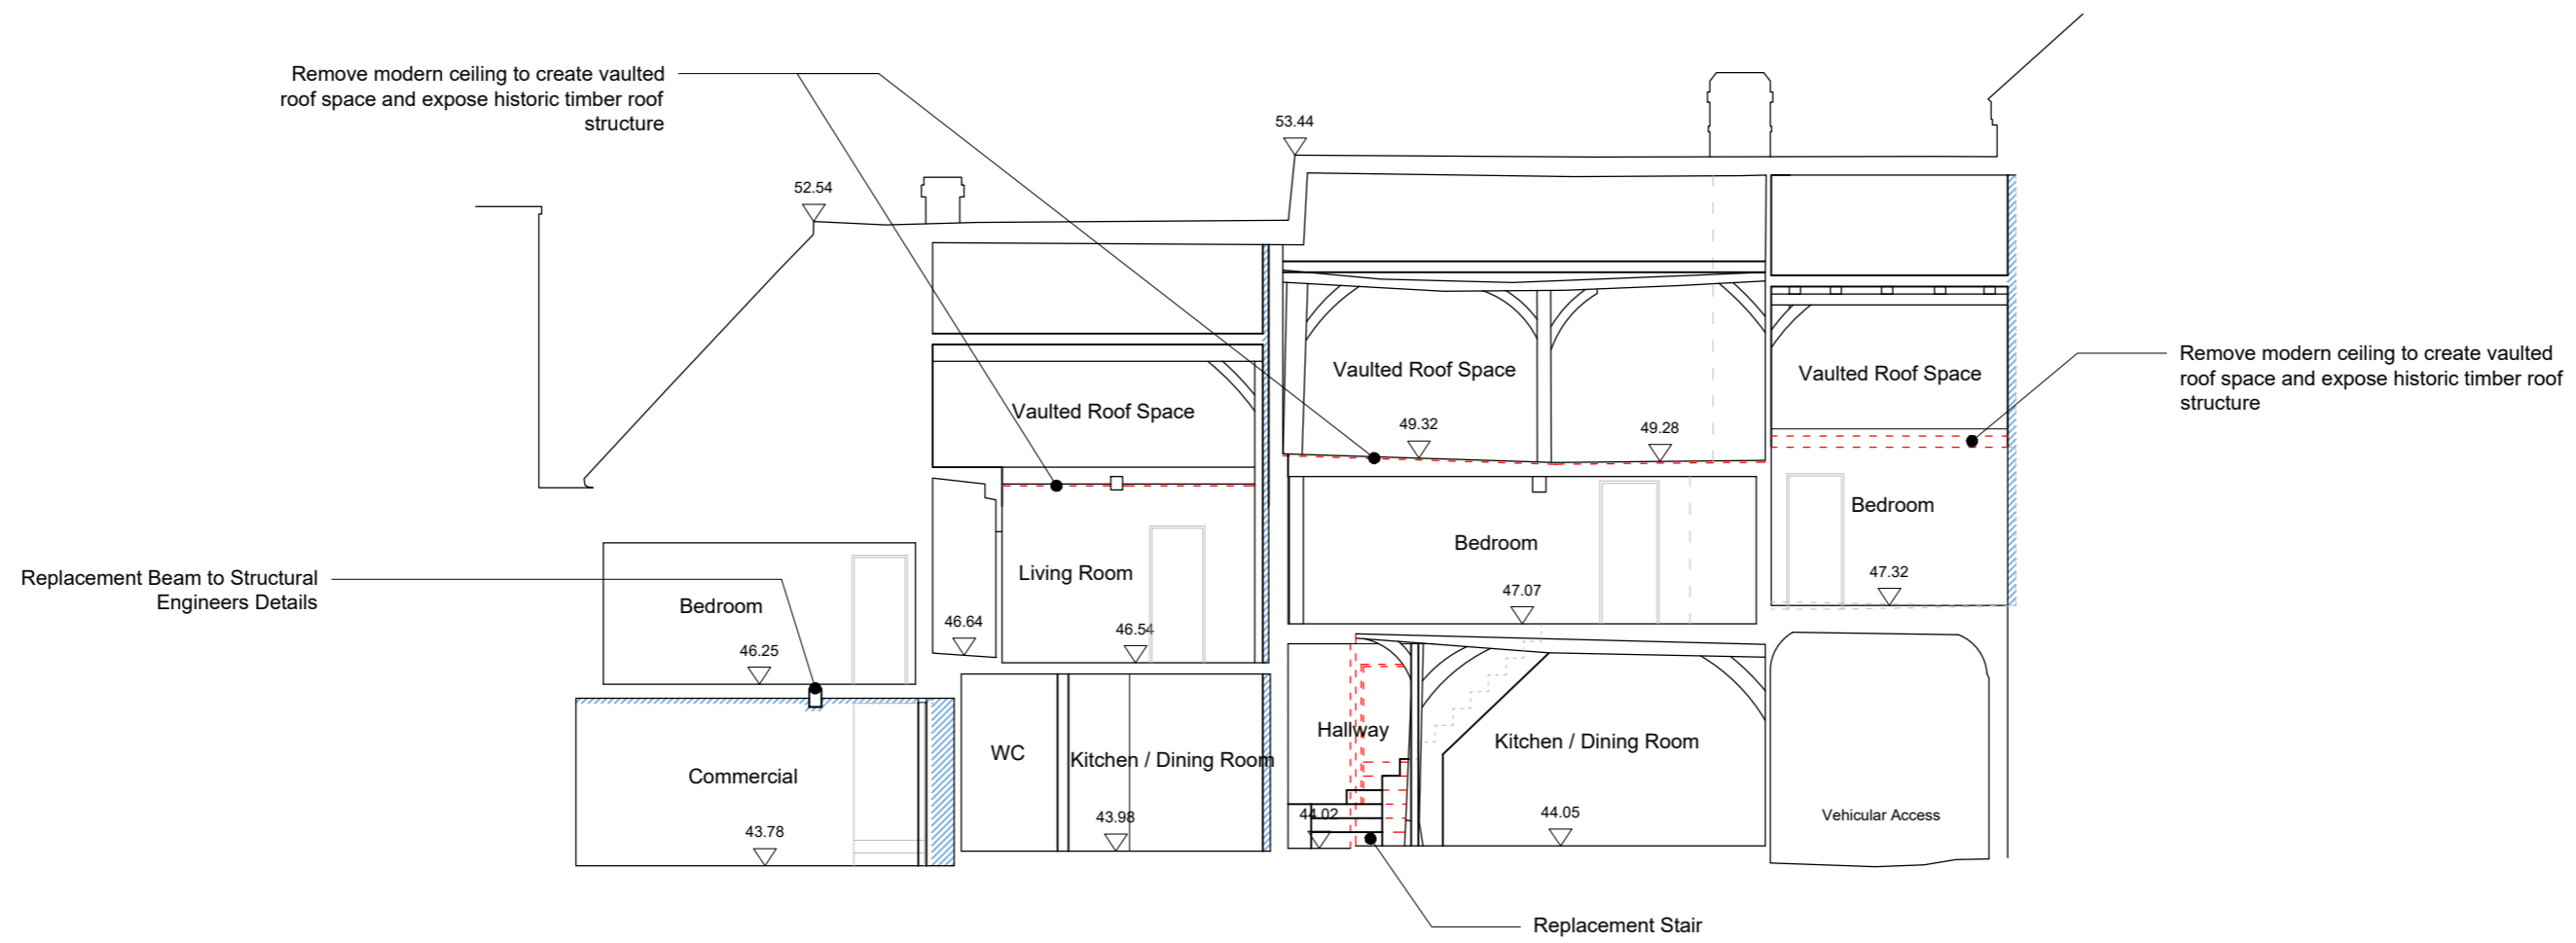

Section A-A as Proposed 1:100

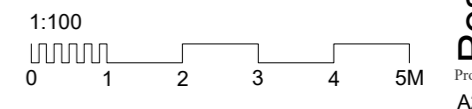

Residential Development  
At 17, 19 & 21 Church Street, Wye, TN25 5BN  
Project Name: Drawing Name:  
Existing and Proposed  
Section A-A