


Copyright
 This drawing is the property of Colin Ladd Associates. Its copyright and design content is reserved by them and the drawing is issued on the condition that it is not copied, reproduced, retained or disclosed to any other unauthorised person, either wholly or in part without the consent in writing of Colin Ladd Associates.
 Do not scale this drawing except for planning.

Verify all dimensions on site before commencing any work or preparing any shop drawings. Dimensions in mm unless otherwise stated. Report any alterations or omissions to the Architect. This drawing incorporates information from other professions. Colin Ladd Associates cannot accept responsibility for the integrity and accuracy of such information. Any clarification and/or additions that are required appertaining to such information should be sought from the relevant profession or their representative.

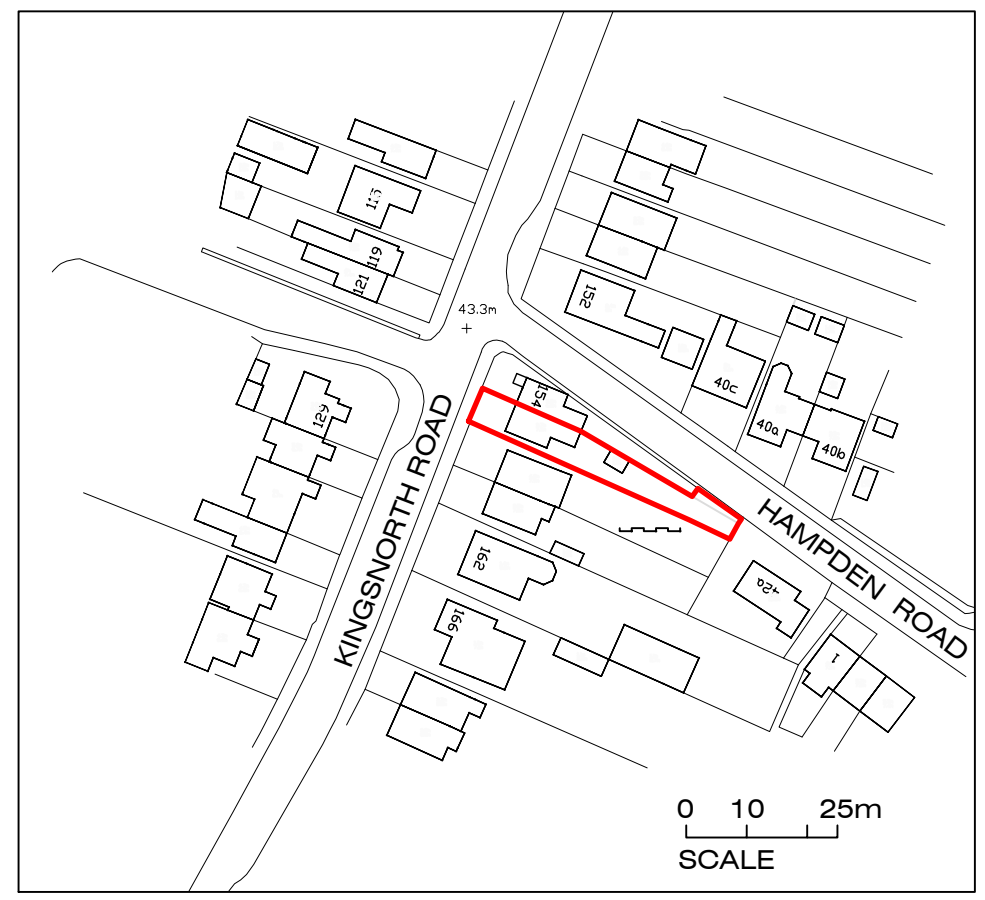

Location Plan 1:1250

Block Plan 1:200

A	Planning issue	CL	09.12.25
Rev	Details	Name	Date

Colin Ladd Associates Architects & Designers 8 Haymakers Lane Ashford Kent TN23 4GN Tel. 01233 625538 email. mail@colinladd.com	Client Mr J Cerit	Status PLANNING
	Project 156 Kingsnorth Road Ashford Kent TN23 6LS	Scale 1:1250 @ A3 1:200 @ A3
	Drawn By CL	Checked By .
	Computer File Name 670-01.dwg	
	Drawing Name Location and Block Plan	Drawing No 670-01
		Revision A