



Drawing: Proposed Floor plan - Amendment

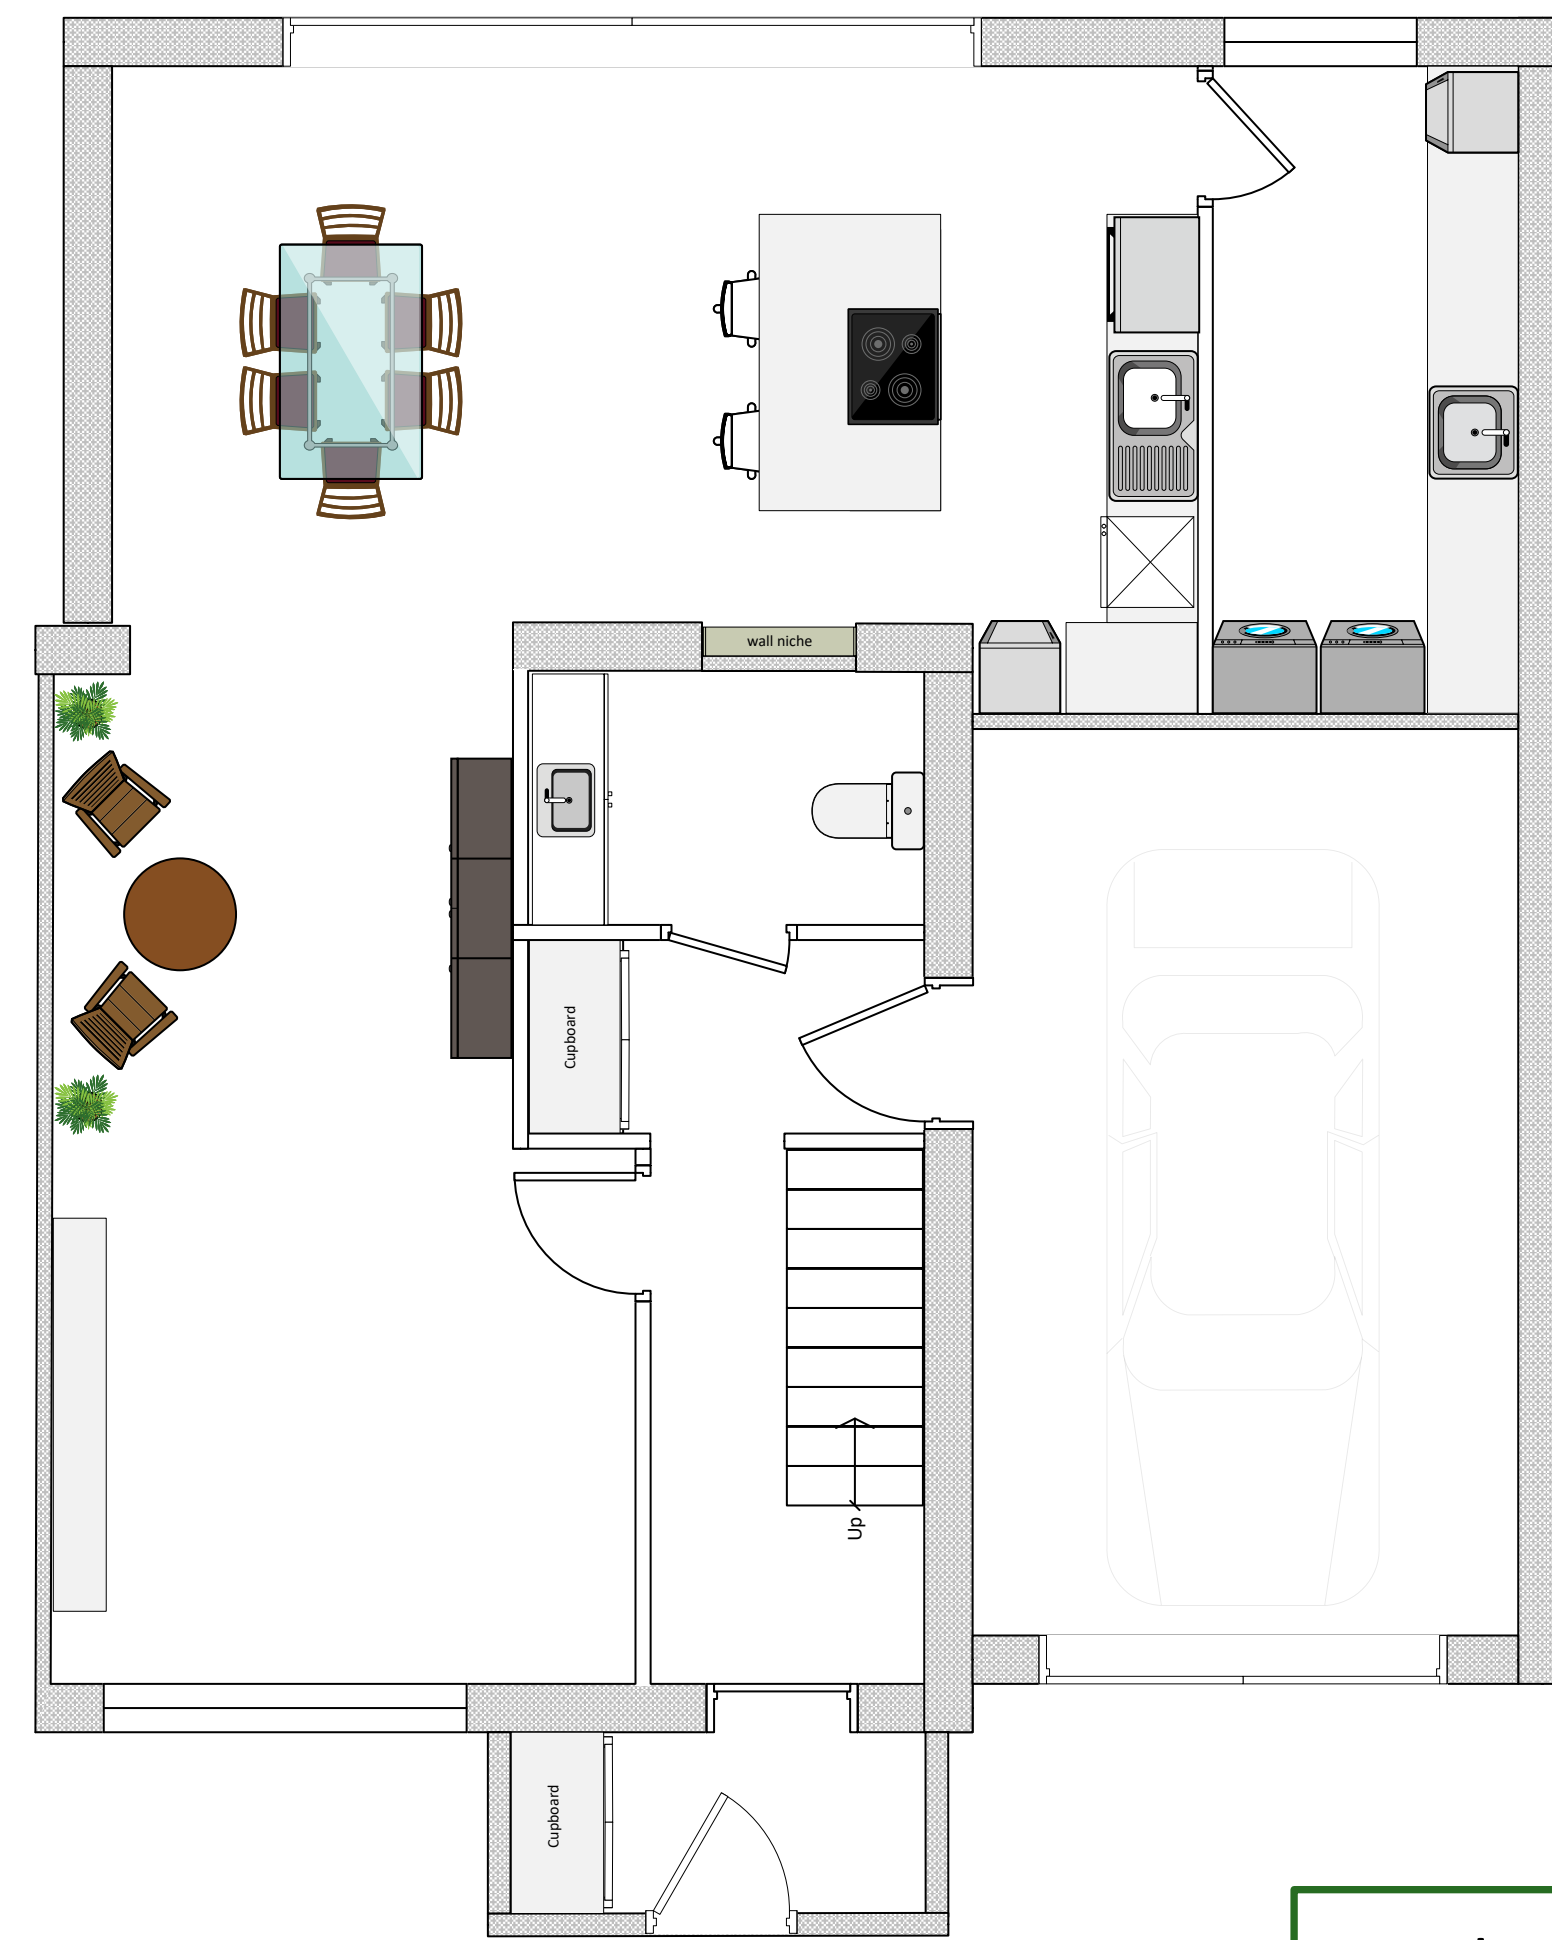

Proposed Ground floor

New brickwork on top of the existing dwarf brickwork – existing windows removed. Front door moved from the side (North elevation) to the front (east elevation). Foot print to stay the same as existing.

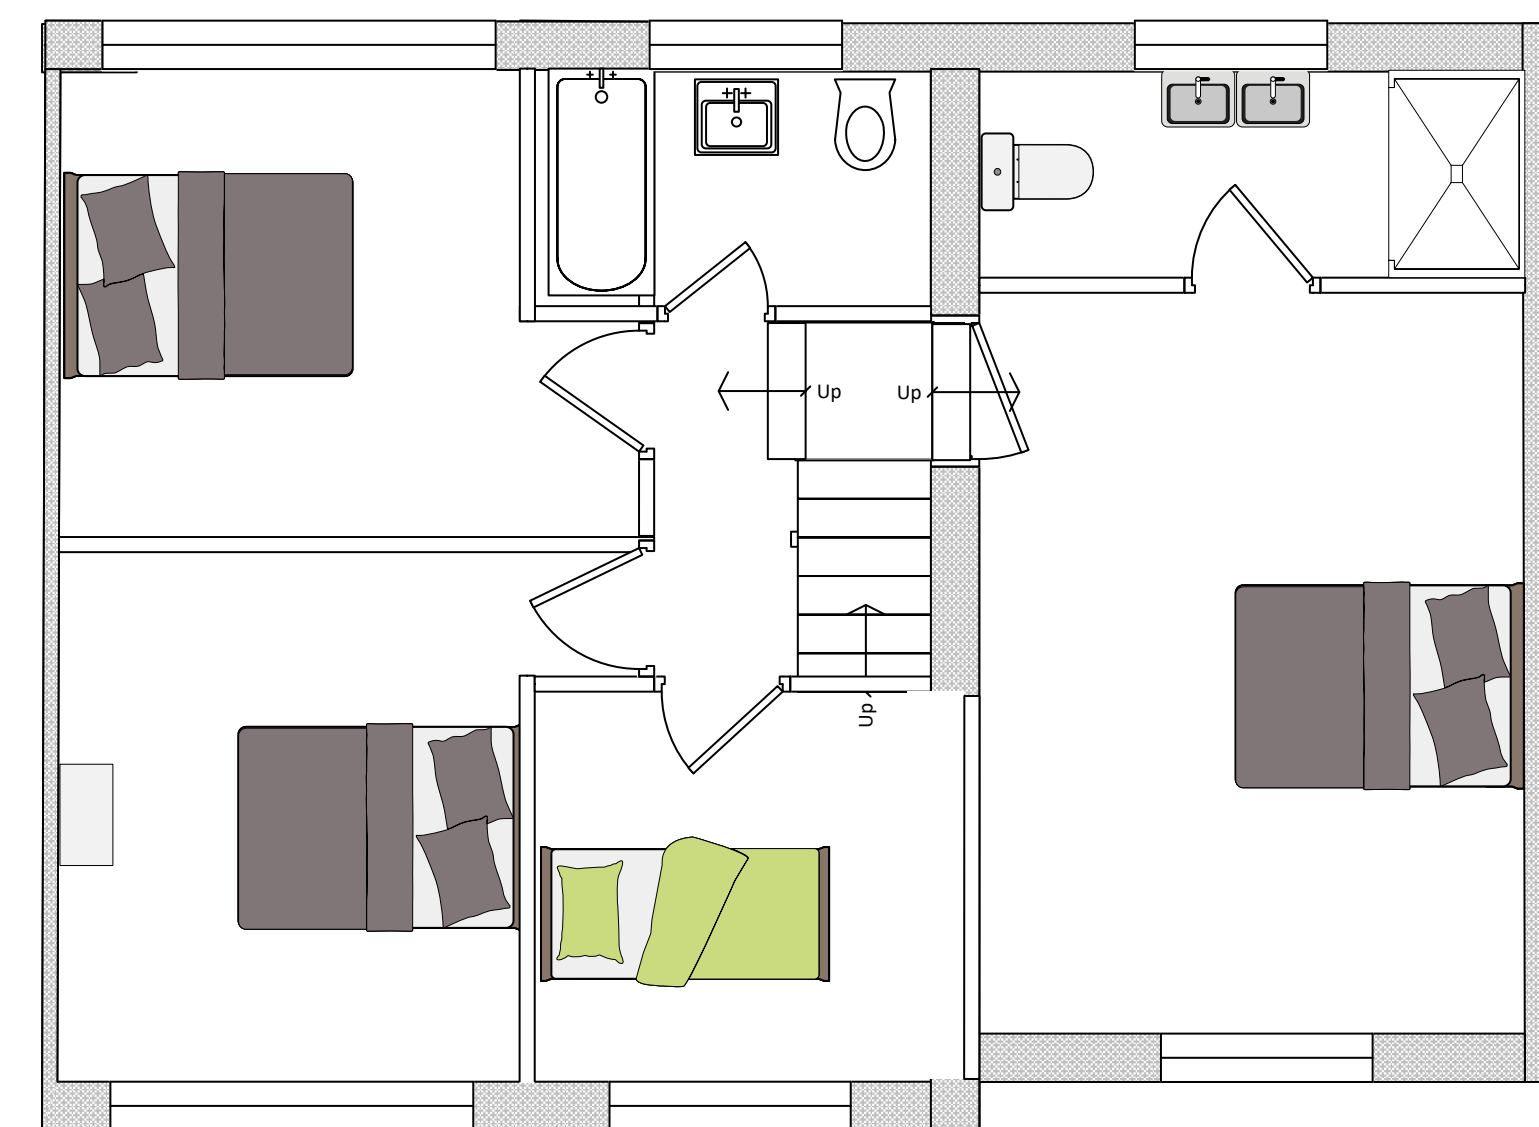

Proposed First floor