


contractor to verify all dimensions at the onset of works on site : if in doubt ask : do not scale

Copyright, design rights or other intellectual property rights in this drawing remain the property of Blackrock Architecture Ltd. The plans and information contained within are supplied on the express condition that they are not used in connection with the production of any building components nor the design, erection or construction of any building unless with the permission of Blackrock Architecture Ltd. The plans may not be copied for use, disclosed nor passed to any third party for any other purpose without the express consent of Blackrock Architecture Ltd.

Do not scale working dimensions from this drawing, with all dimensions to be checked and verified on site.



side - east

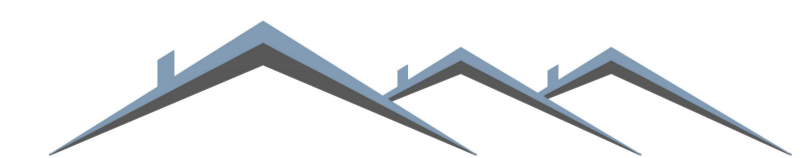

Blackrock Architecture Ltd

Architectural & Planning Consultants

Unit 42 Canterbury Innovation Centre Canterbury Kent CT2 7FG

T: 01227 281743 M: 07771 616348 E: info@blackrock-architecture.co.uk

Project: The Shack, Ravensdane Wood, Charing, Ashford  
Drawing Title: Proposed side elevation

Client: Mr Derrick  
Scale: 1:50 @ A1  
Drawing No.: 2162/107 B

