


King Farm, Redbrook Street, Woodchurch, ASHFORD, Kent
TN26 3GR

Speeds
08/01/25 to 14/01/25
Grid ref: 51.090790, 0.762227
Eastbound
Mean = 37
Vpp 85 = 43.1
Westbound
Mean = 35.5
Vpp = 41.4

Therefore allow a conservative 120m
sight line each way
(From manual for streets 2)

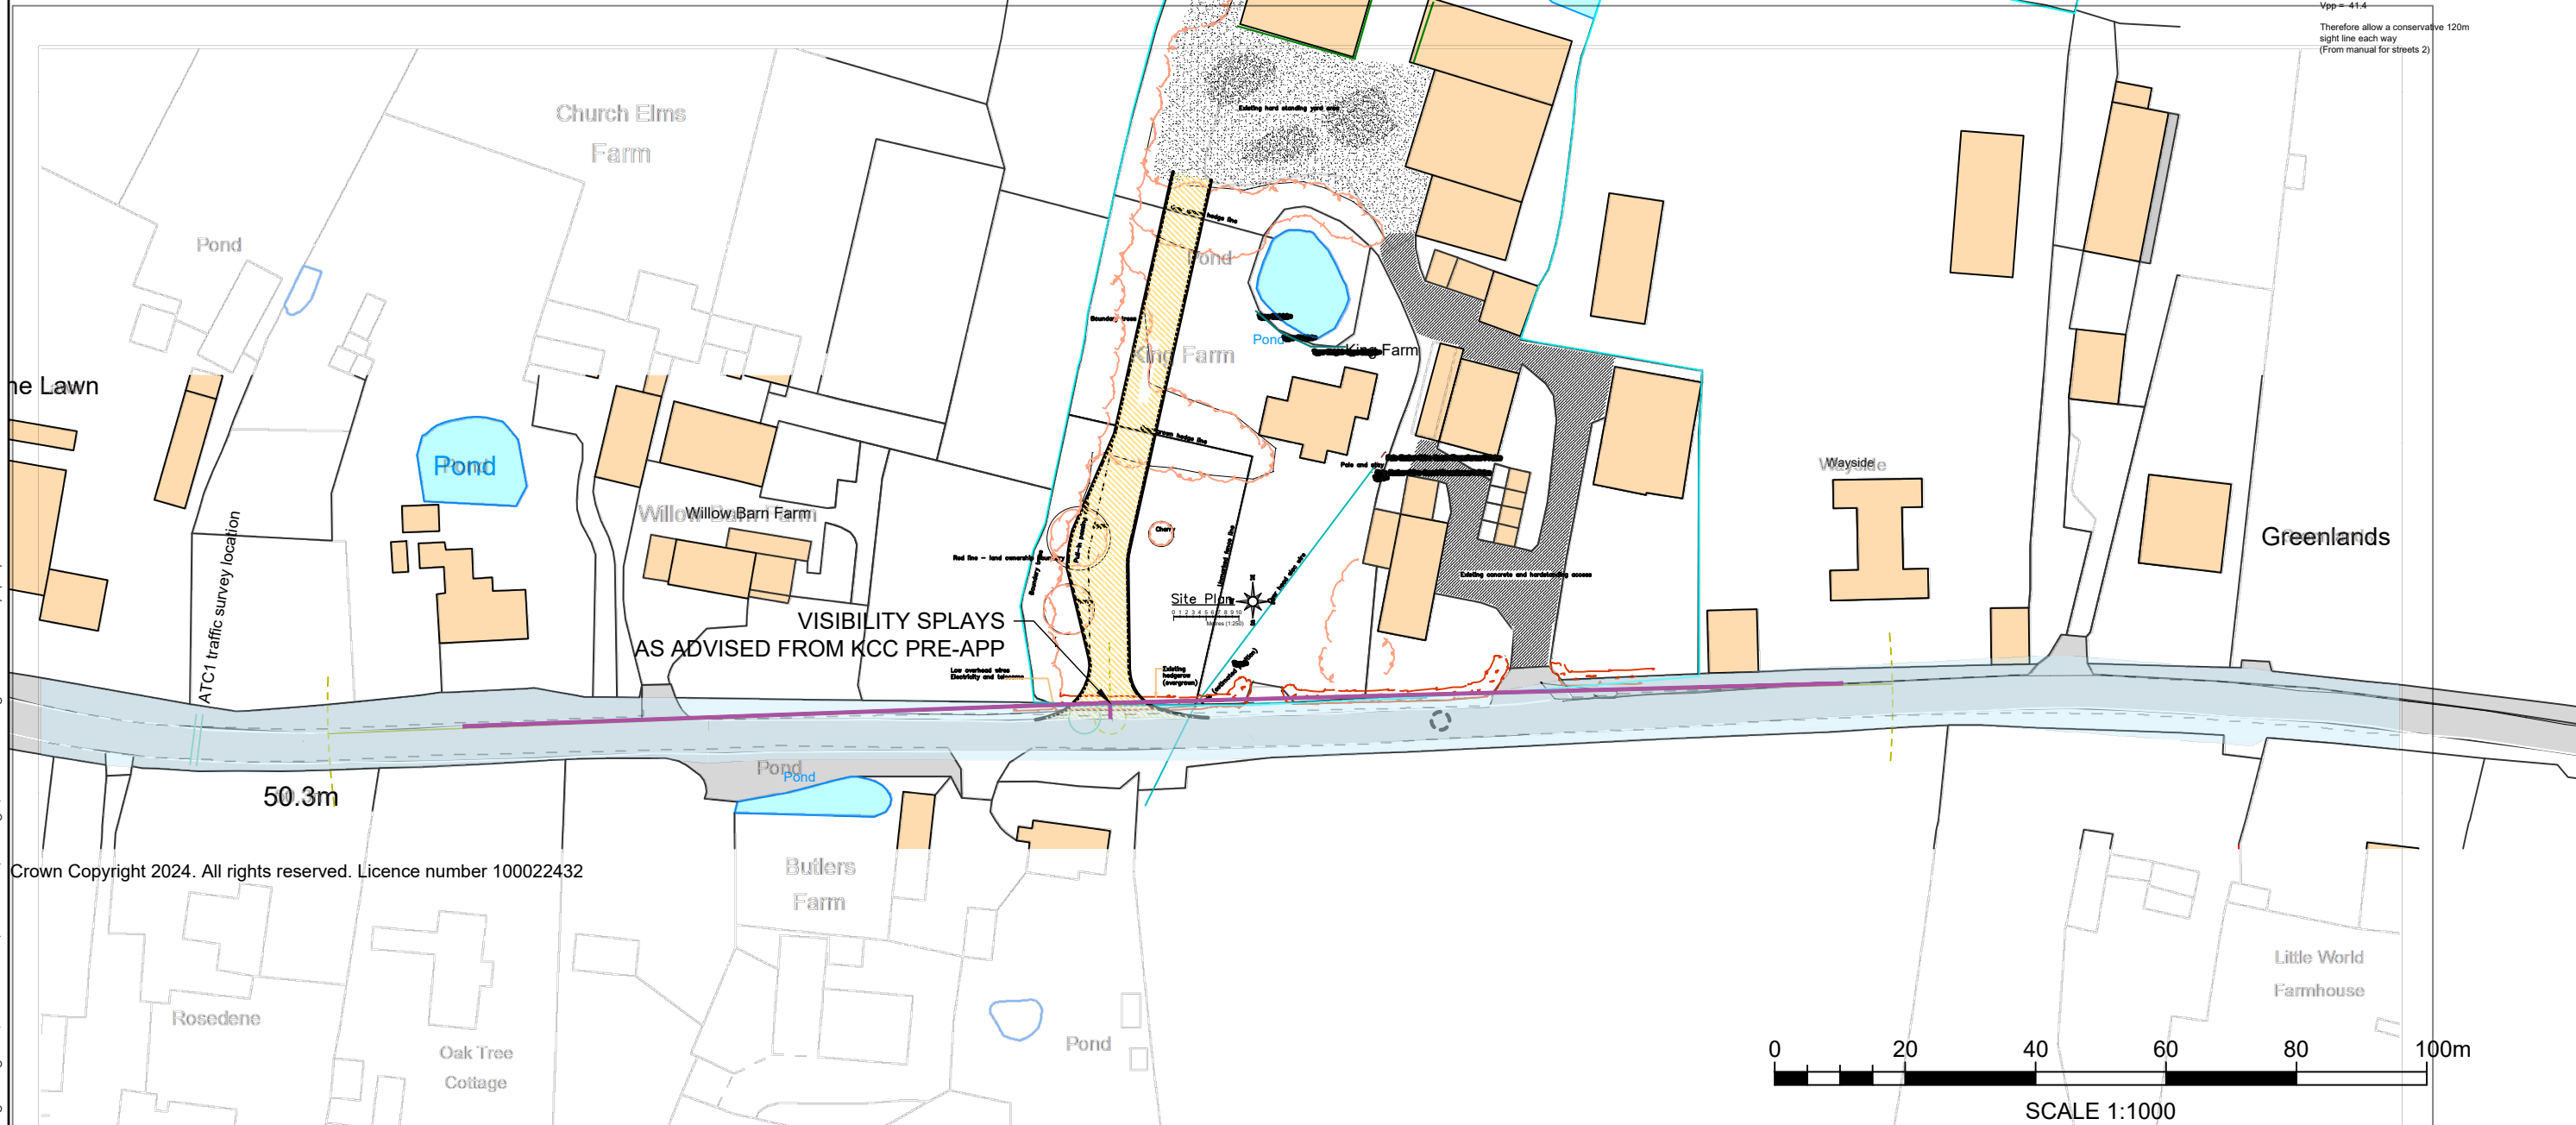

Crown Copyright 2024. All rights reserved. Licence number 100022432

Plotted: 12.12.2025 20:25:12.12 9:22:05 AM By: Stubley, Leon
ORIGINAL SHEET - ISOA3
j:\332612358 - ge - king farm - woodchurch\3-autocad\drawings\332612358-stn-hgn-h-002 - visibility splay



Stantec UK Limited
Unit 10, Connect 38, 1 Dover Place
Ashford
TN23 1FB
Tel. +44 1233 527 250
www.stantec.com/uk

 HIGHWAY DEFINITION AREA

S2 FOR INFORMATION

Client/Project:
HOPE GROVE NURSERIES

KING FARM,
WOODCHURCH

Project No.:
332612358

Title
SITE ACCESS - VISIBILITY
SPLAYS

Revision: 001	Date: 2025.11.19	Drawing No. 002
------------------	---------------------	--------------------