


**Location Plan**  
1:2500



**Block Plan**  
1:500

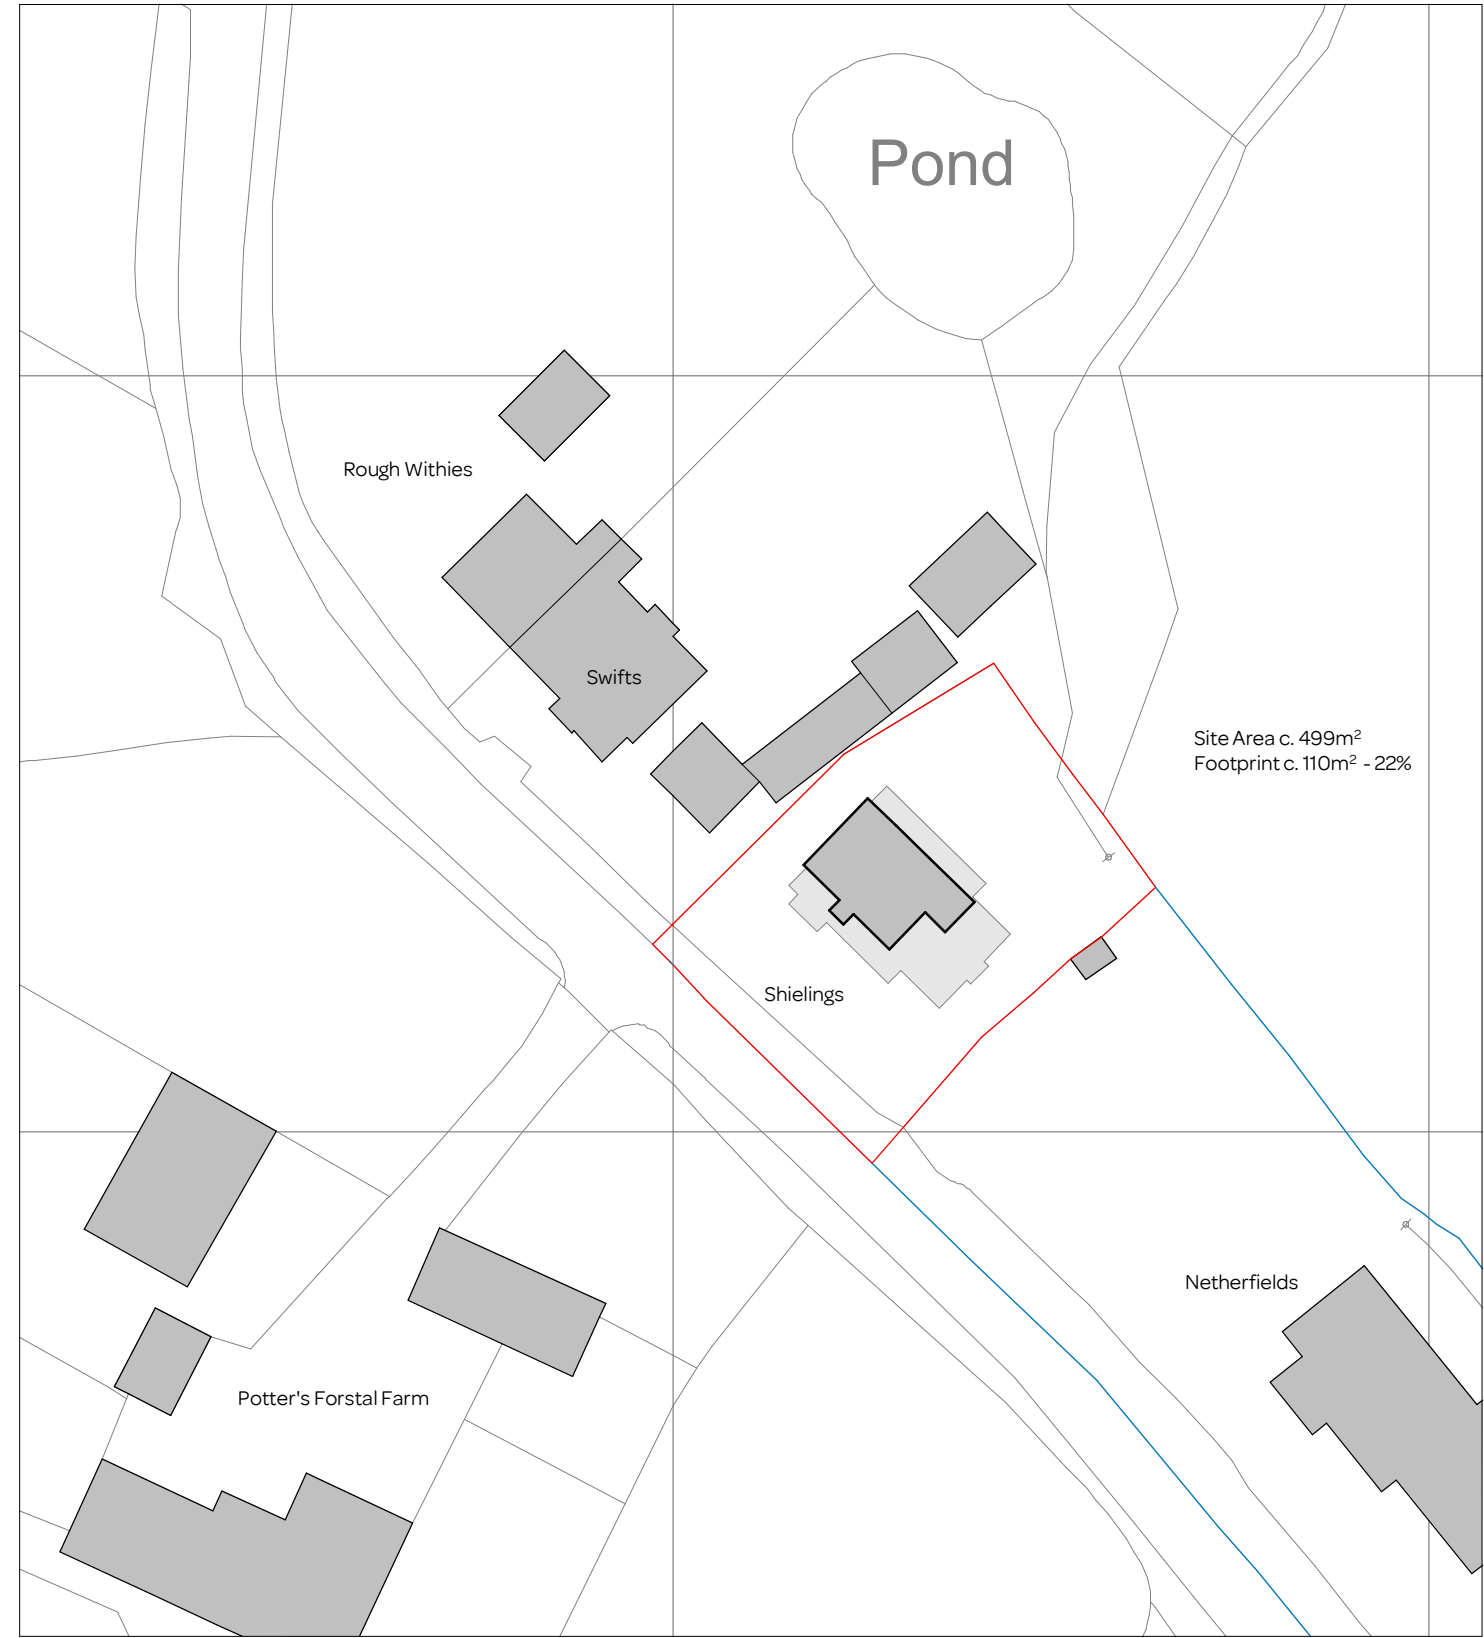

Rev.	Description	Date
1	First Issue	12.09.25
2	For Client Approval	25.11.25
3	For Planning	10.02.25

Shielings  
Chapel Lane  
TN27 9BX

**Drawing Title**

Location plan

**Scale**

As indicated @A3

Date	
Revision	Issue Date
P3	

Project No.	Drawing No.
24.190	1001

Project No.	Drawing No.
24.190	1001